


GARAGE & SHED


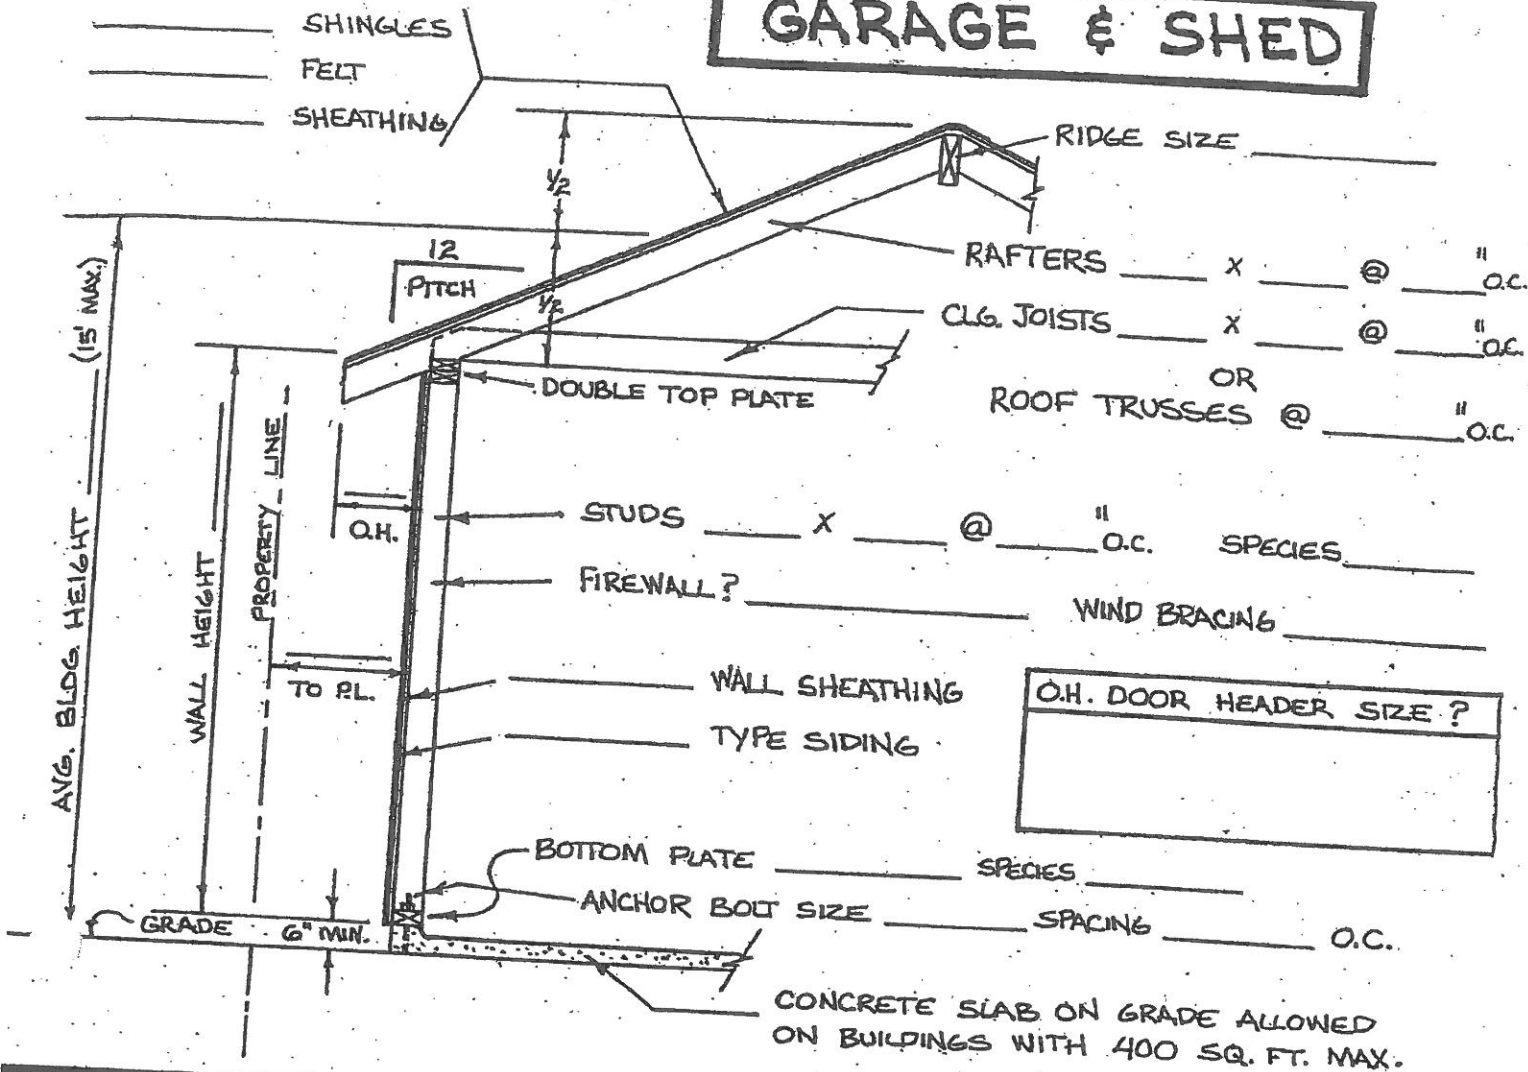


FROST-FREE FOOTING

* FOR BLDGS OVER 400 SQ. FT.

MONOLITHIC SLAB

* OPTIONAL FOR BUILDINGS UP TO 400 SQ. FT.

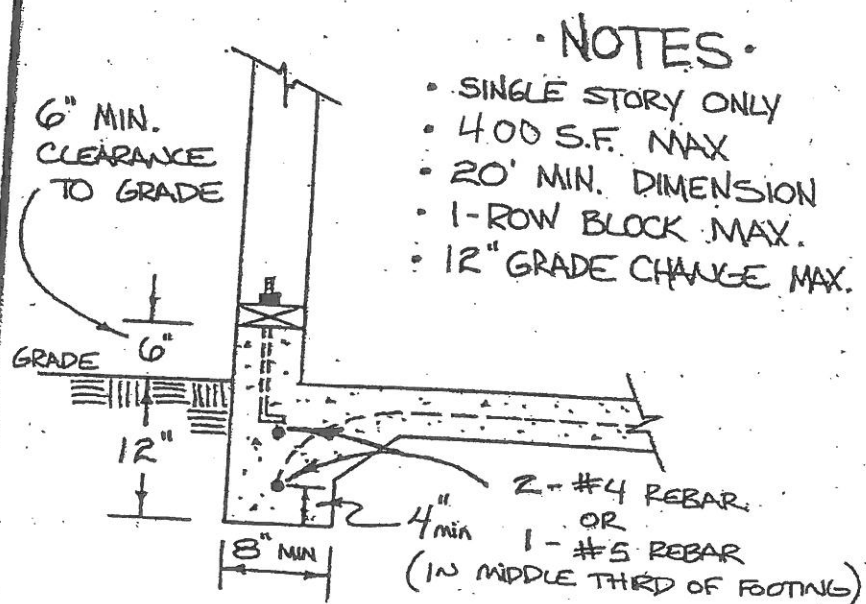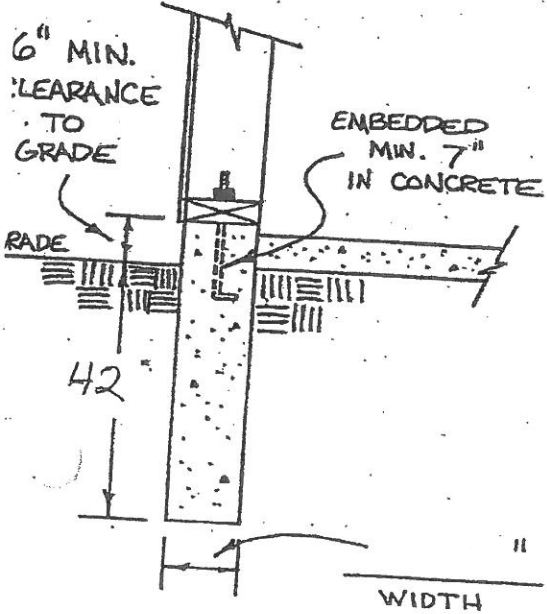

NOTES

- SINGLE STORY ONLY
- 400 S.F. MAX
- 20' MIN. DIMENSION
- 1-ROW BLOCK MAX.
- 12" GRADE CHANGE MAX.